


PLAN
NOT TO SCALE

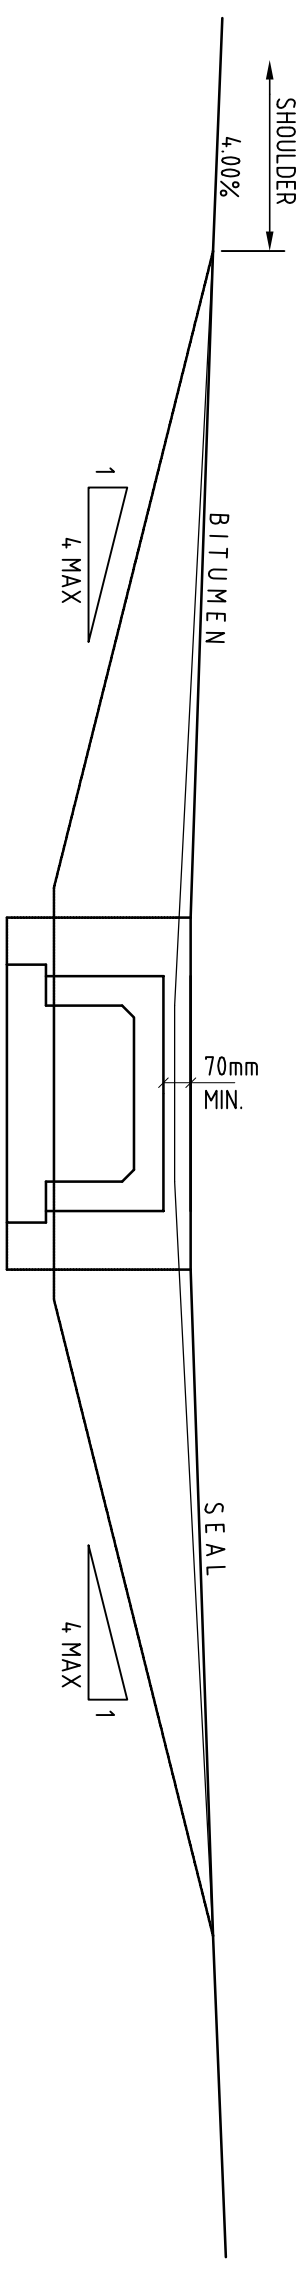

SECTION AA
NOT TO SCALE


- NOTES:**
1. ACCESS PIPE CROSSINGS AND CONCRETE INVERT CROSSINGS TO BE PROVIDED AT LOCATIONS APPROVED BY COUNCIL.
 2. RCBC SIZE AND NUMBER OF CELLS TO BE APPROVED BY COUNCIL.
 3. PROVIDE ROCK, GROUTED ROCK OR CONCRETE PROTECTION TO TABLE DRAINS AT OUTLETS WHERE PRONE TO SCOUR.
 4. ROAD EDGE GUIDE POSTS TO BE LOCATED AS SHOWN AND IN ACCORDANCE WITH AS1742.2, (MUTCD) CLAUSE 4.2.4.4 AND MR STD. DWG. 1356
 5. FOR DETAILS OF OTHER RURAL CROSSING TYPES REFER TO L.C.C. STD DWG 08-00396.
 6. GENERAL REQUIREMENTS FOR RURAL DRIVEWAYS ARE SHOWN ON IPWEA STD DWG RS-056.

7. TABLE DRAIN TO BE GRADED SO AS TO ALLOW SMOOTH ENTRY AND EXIT OF WATER TO AND FROM CULVERT.
8. MINIMUM LONGITUDINAL GRADE OF CONCRETE INVERT TO BE 1.0%.
9. BITUMEN SEAL TO BE PROVIDED TO FULL WIDTH OF CULVERT.
10. DIMENSIONS ARE IN METRES UNLESS SHOWN OTHERWISE.
11. PROVISION OF ACCESS CROSSING SHALL ENSURE THAT FLOW WIDTHS WITHIN THE TABLE DRAIN AND ROAD ARE IN ACCORDANCE WITH THE QUEENSLAND URBAN DRAINAGE MANUAL.
12. CONCRETE TO BE N25 Min. (REFER PROJECT DOCUMENTATION) IN ACCORDANCE WITH AS1379 AND AS3600 AND COUNCIL SPECIFICATIONS.

F			
E			
D			
C			
B			
A			
AMENDMENTS		DATE	APPROVED

LOGAN CITY COUNCIL

DISCLAIMER.
THE AUTHORS SHALL HAVE NO LIABILITY OR RESPONSIBILITY TO THE USER OR ANY OTHER PERSON OR ENTITY WITH RESPECT TO ANY LIABILITY, LOSS OR DAMAGE CAUSED OR ALLEGED TO BE CAUSED, DIRECTLY OR INDIRECTLY, BY THE ADOPTION AND USE OF THESE STANDARD DRAWINGS INCLUDING, BUT NOT LIMITED TO, ANY INTERRUPTION OF SERVICE, LOSS OF BUSINESS OR ANTICIPATORY PROFITS, OR CONSEQUENTIAL DAMAGES RESULTING FROM THE USE OF THESE STANDARD DRAWINGS. PERSONS MUST NOT RELY ON THESE STANDARD DRAWINGS AS THE EQUIVALENT OF, OR A SUBSTITUTE FOR, PROJECT SPECIFIC DESIGN AND ASSESSMENT BY AN APPROPRIATELY QUALIFIED PROFESSIONAL

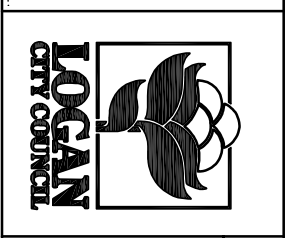

STANDARD DRAWING

ACCESS CROSSING WITH BOX CULVERT FOR SHALLOW TABLE DRAIN

SCALE	NTS
TRANSPORT INFRASTRUCTURE	
1 of 1 Plans	
DRAWING No.	8 00397