


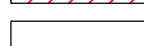
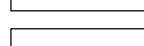
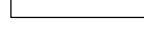





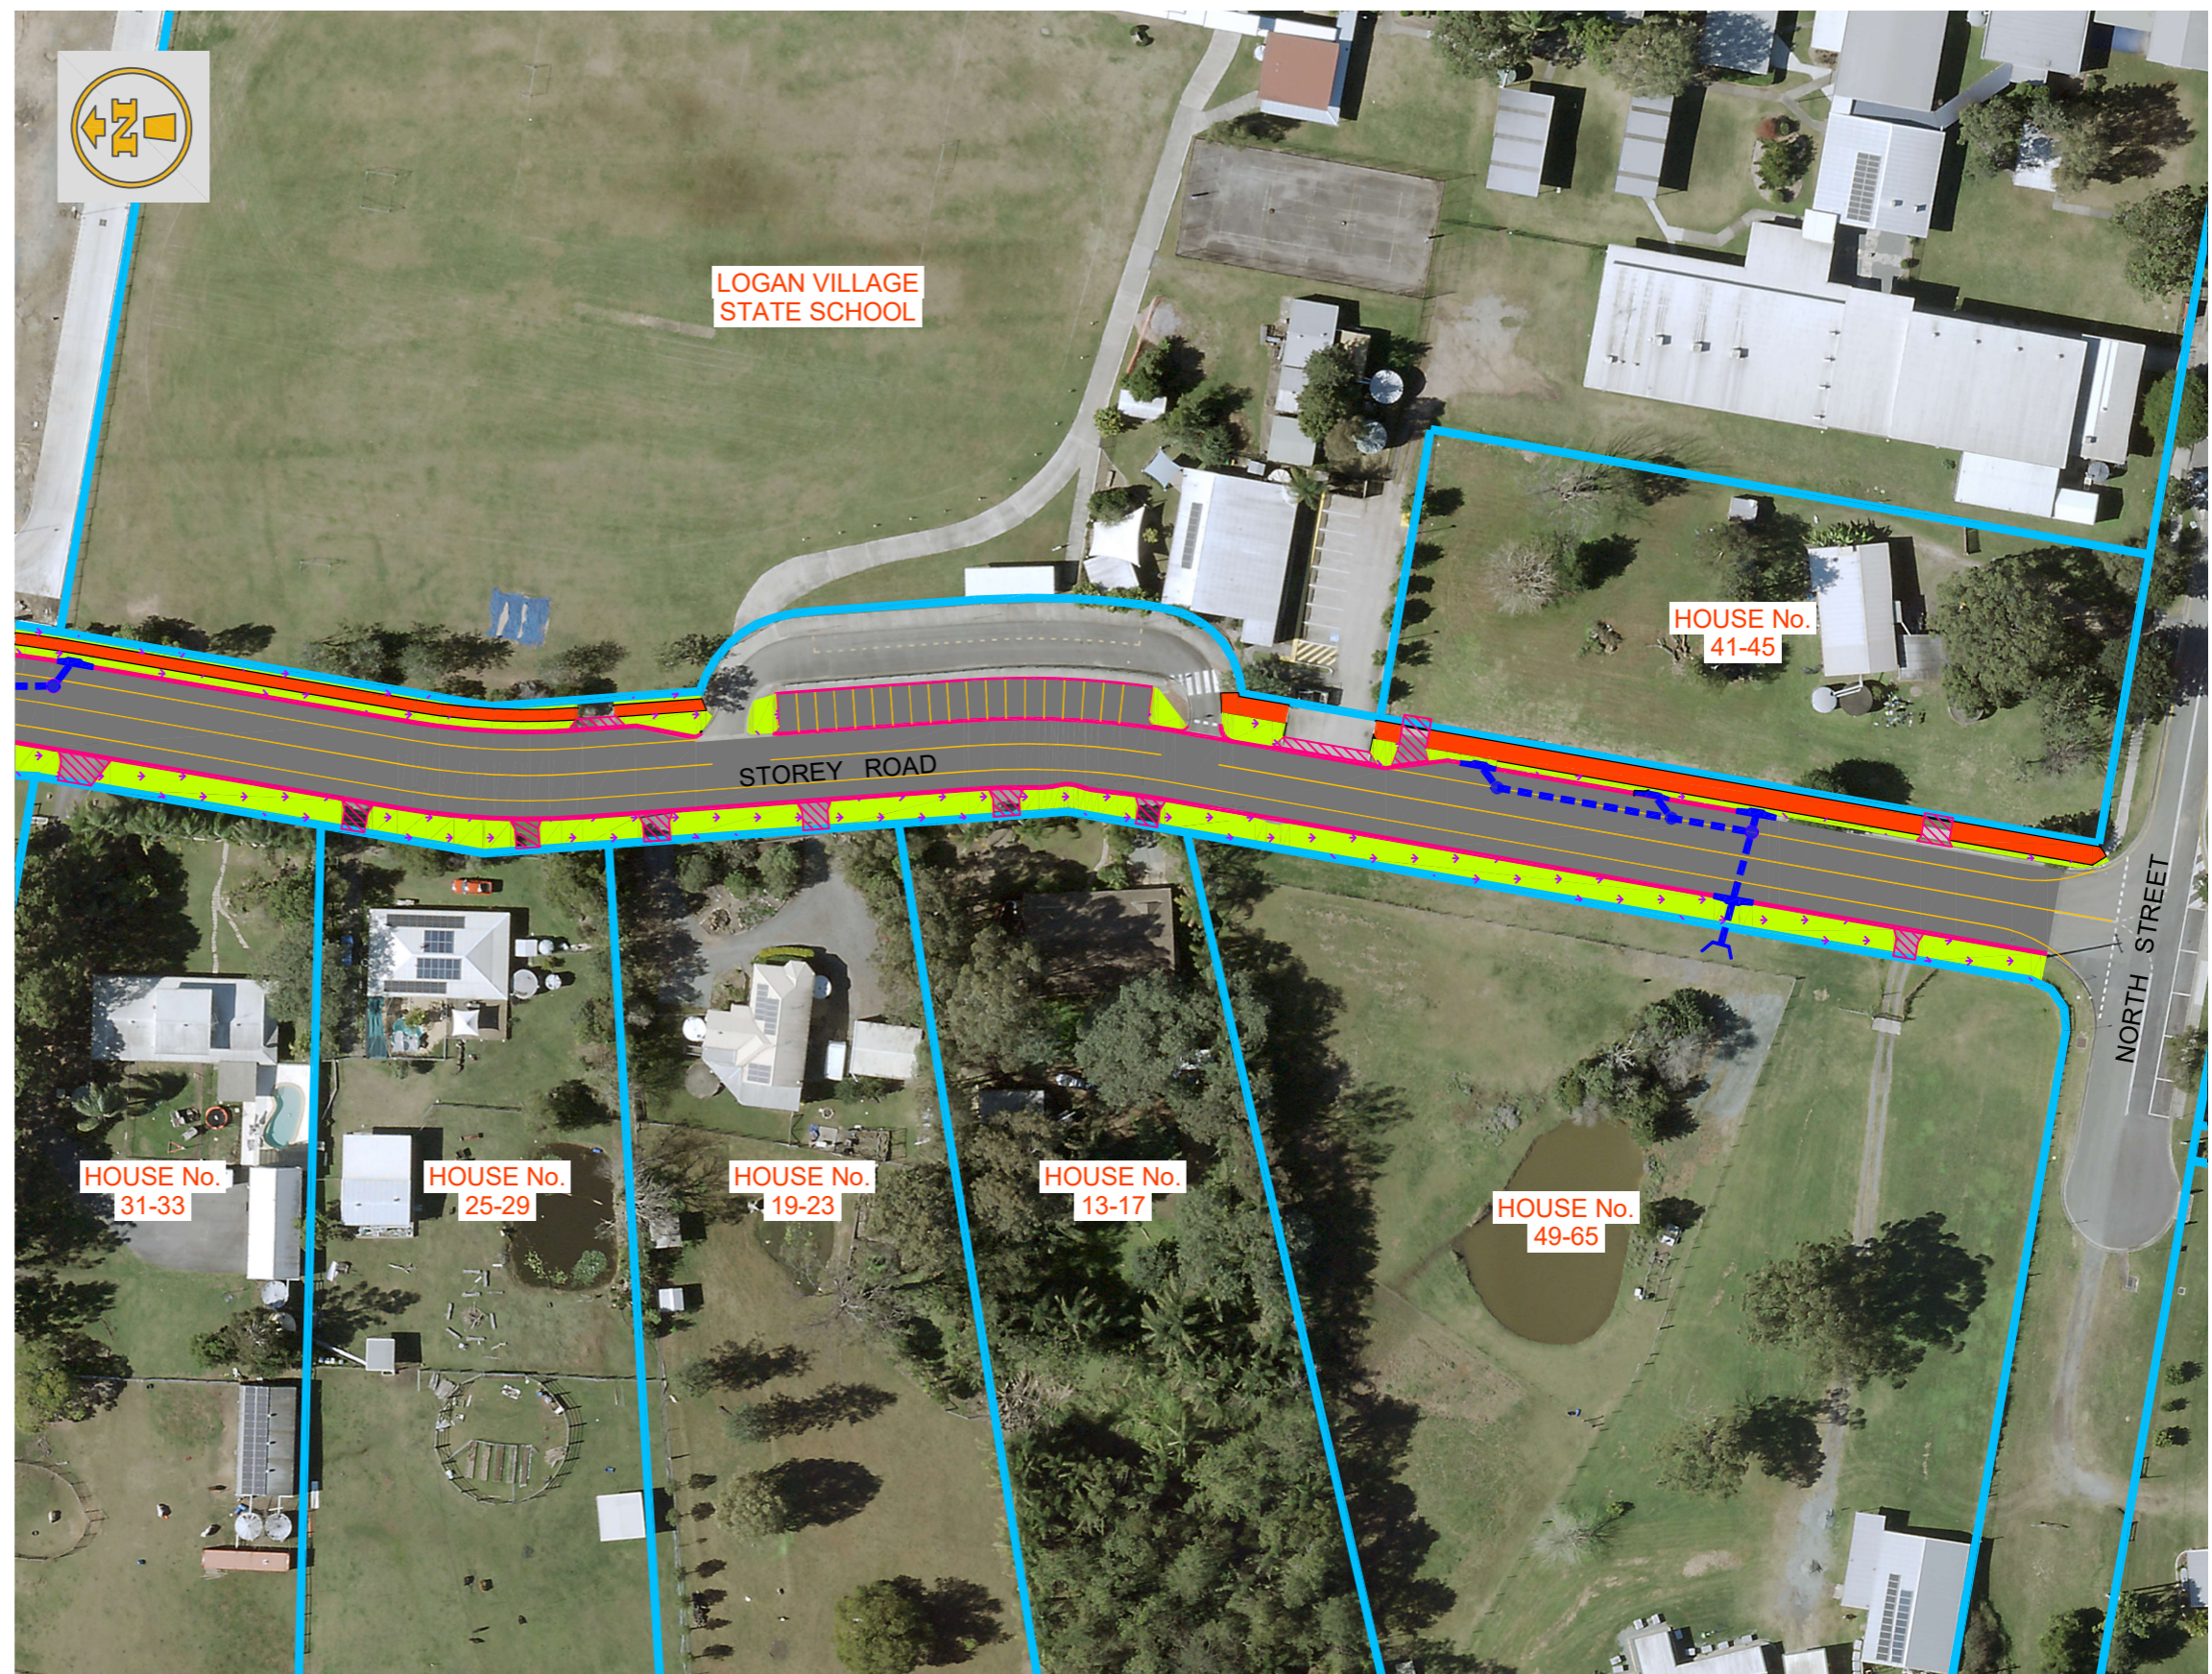
LEGEND

-  Proposed Asphalt Resurfacing
-  Proposed 1.5m/2.5m Wide Concrete Path
-  Proposed Driveway Reconstruction
-  Proposed Kerb / Kerb and Channel by Council
-  Proposed Kerb / Kerb and Channel by Developer
-  Proposed Linemarking
-  Proposed Turf / Landscaping Works
-  Proposed Stormwater Pipe Works
-  Existing Property Boundary









Storey Road and Manuka Road, Logan Village - Local Roads Upgrade

Preliminary design | Indicative only

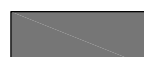




LEGEND

-  Proposed Asphalt Resurfacing
-  Proposed 1.5m/2.5m Wide Concrete Path
-  Proposed Driveway Reconstruction
-  Proposed Kerb / Kerb and Channel
-  Proposed Linemarking
-  Proposed Turf / Landscaping Works
-  Proposed Stormwater Pipe Works
-  Existing Property Boundary




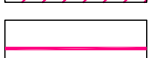


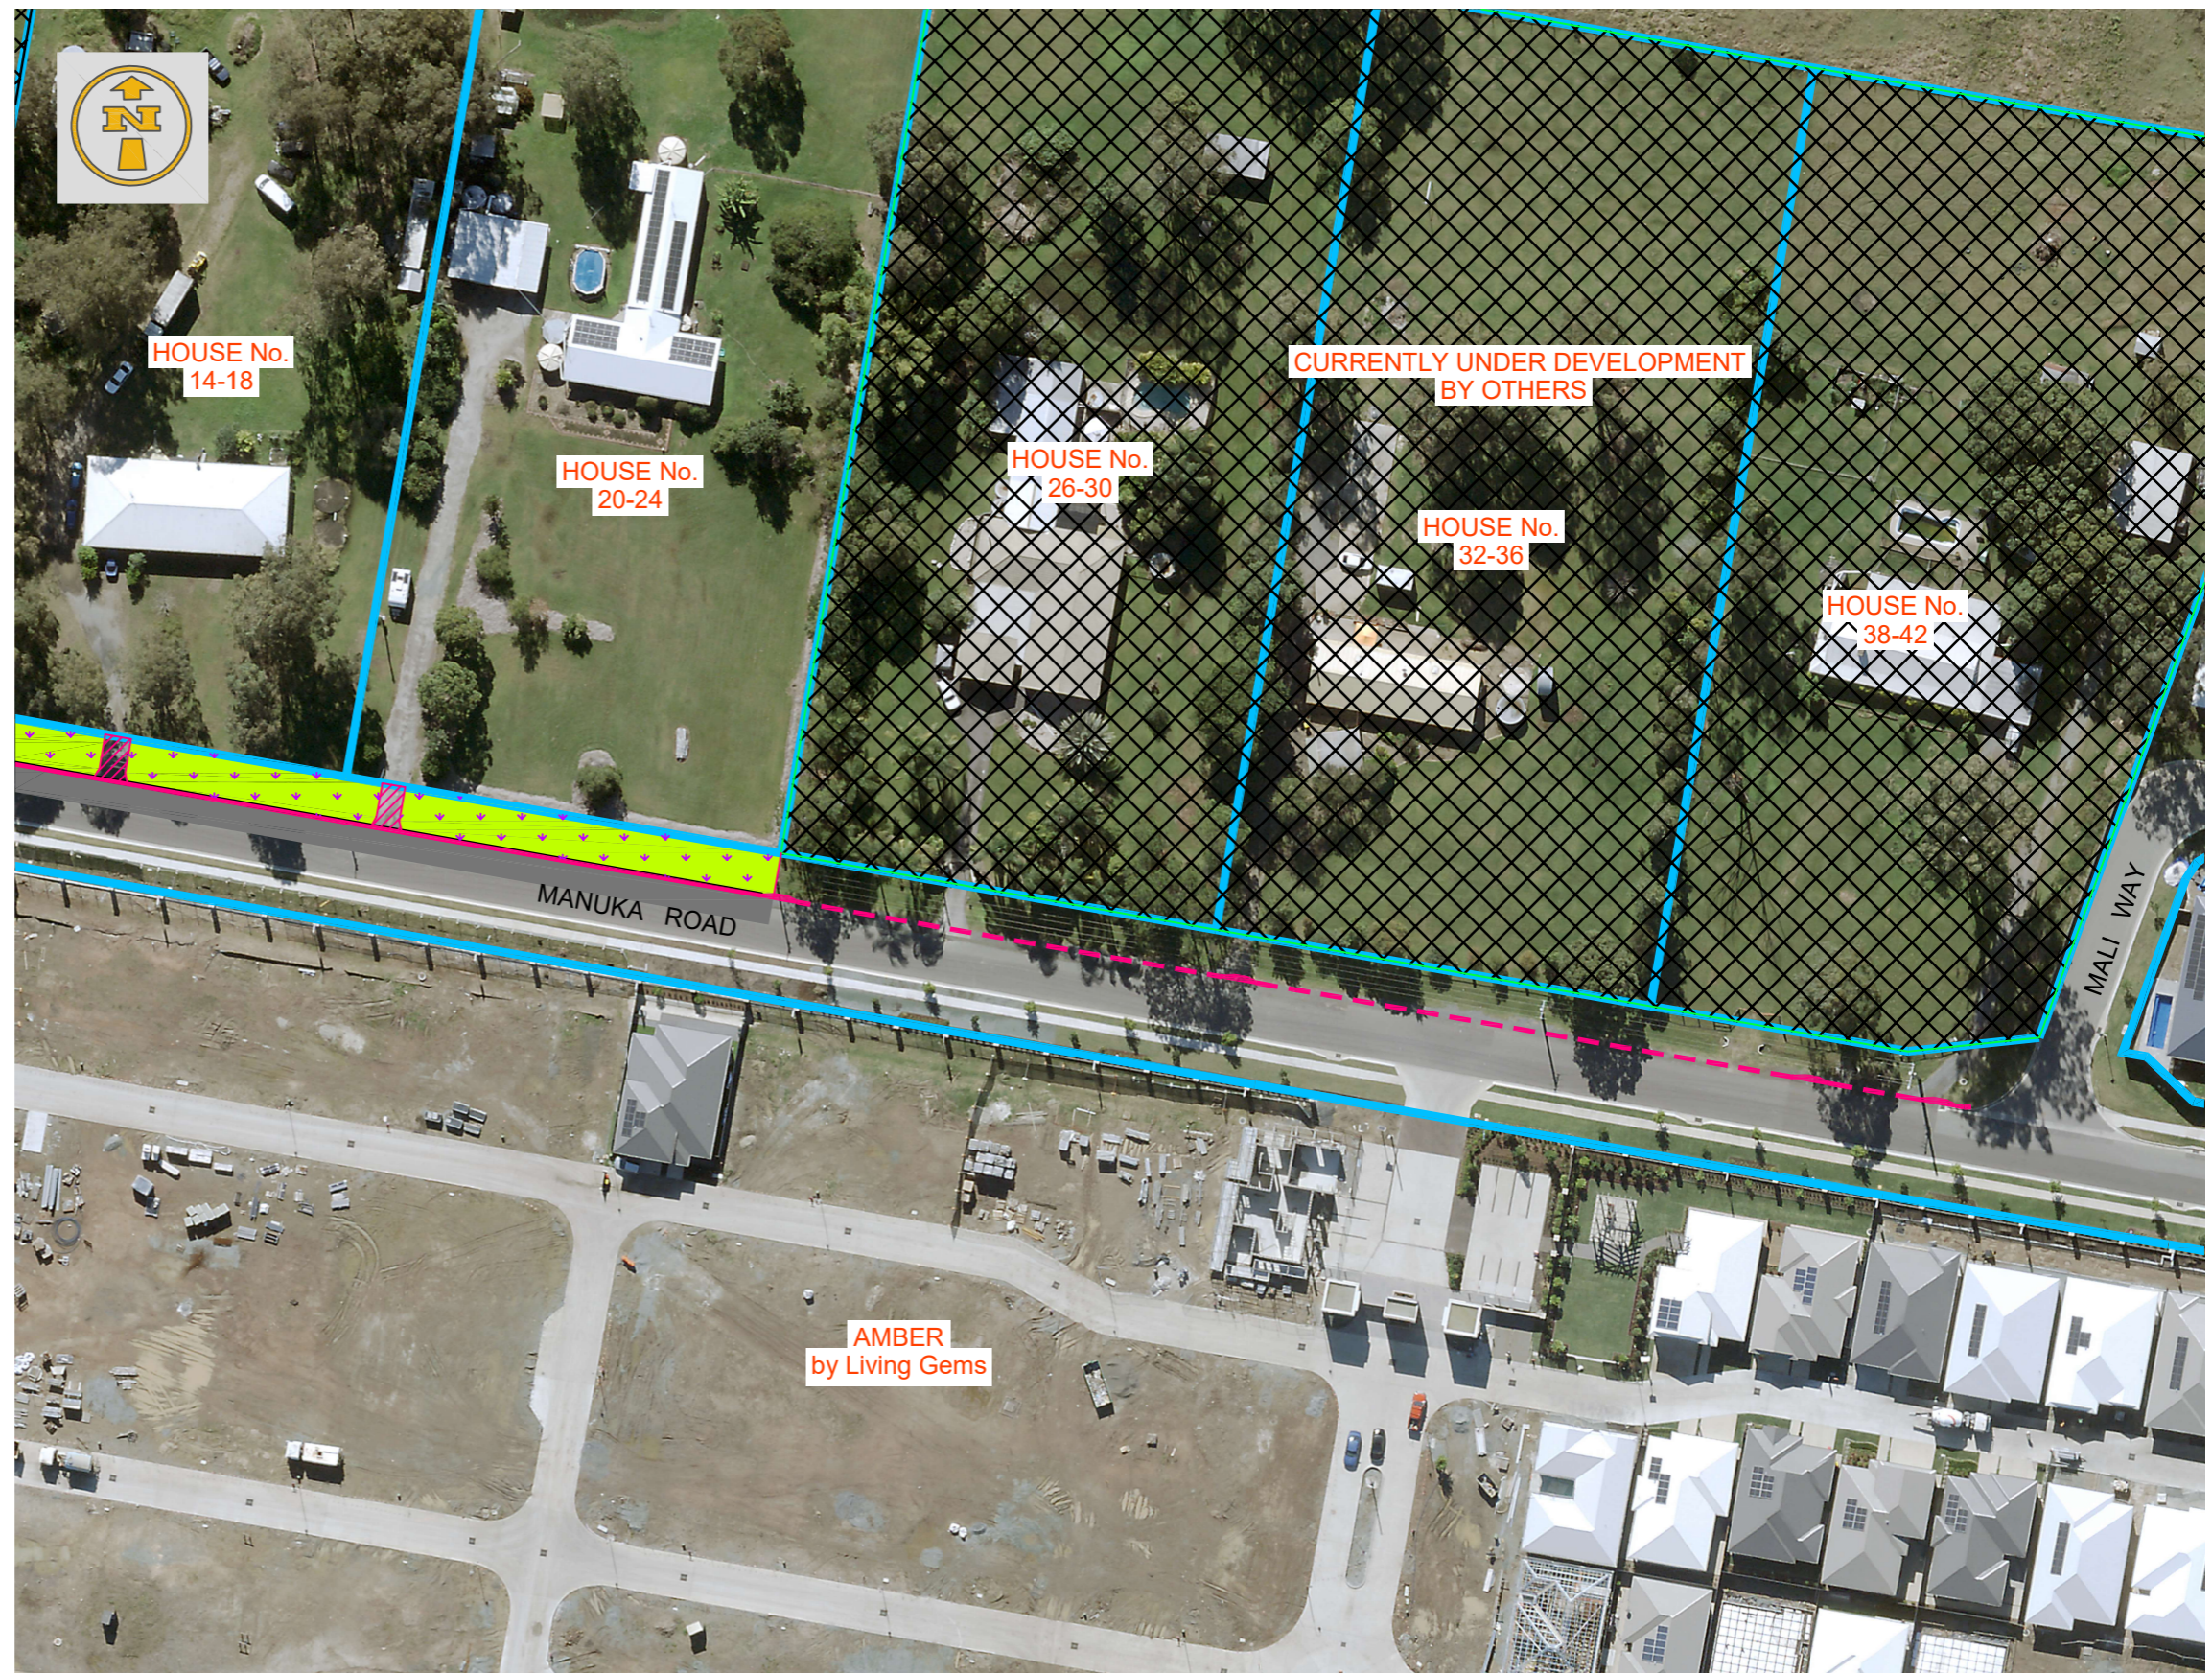


Storey Road and Manuka Road, Logan Village - Local Roads Upgrade

Preliminary design | Indicative only





LEGEND

-  Proposed Asphalt Resurfacing
-  Proposed 1.5m/2.5m Wide Concrete Path
-  Proposed Driveway Reconstruction
-  Proposed Kerb / Kerb and Channel by Council
-  Proposed Kerb / Kerb and Channel by Developer
-  Proposed Linemarking
-  Proposed Turf / Landscaping Works
-  Proposed Stormwater Pipe Works
-  Existing Property Boundary

Storey Road and Manuka Road, Logan Village - Local Roads Upgrade

Preliminary design | Indicative only

