


**LEGEND**

-  Road Construction Works
-  Concrete Driveways
-  Shared Path
-  Footpath
-  Grassed Embankment / Batters
-  Medians

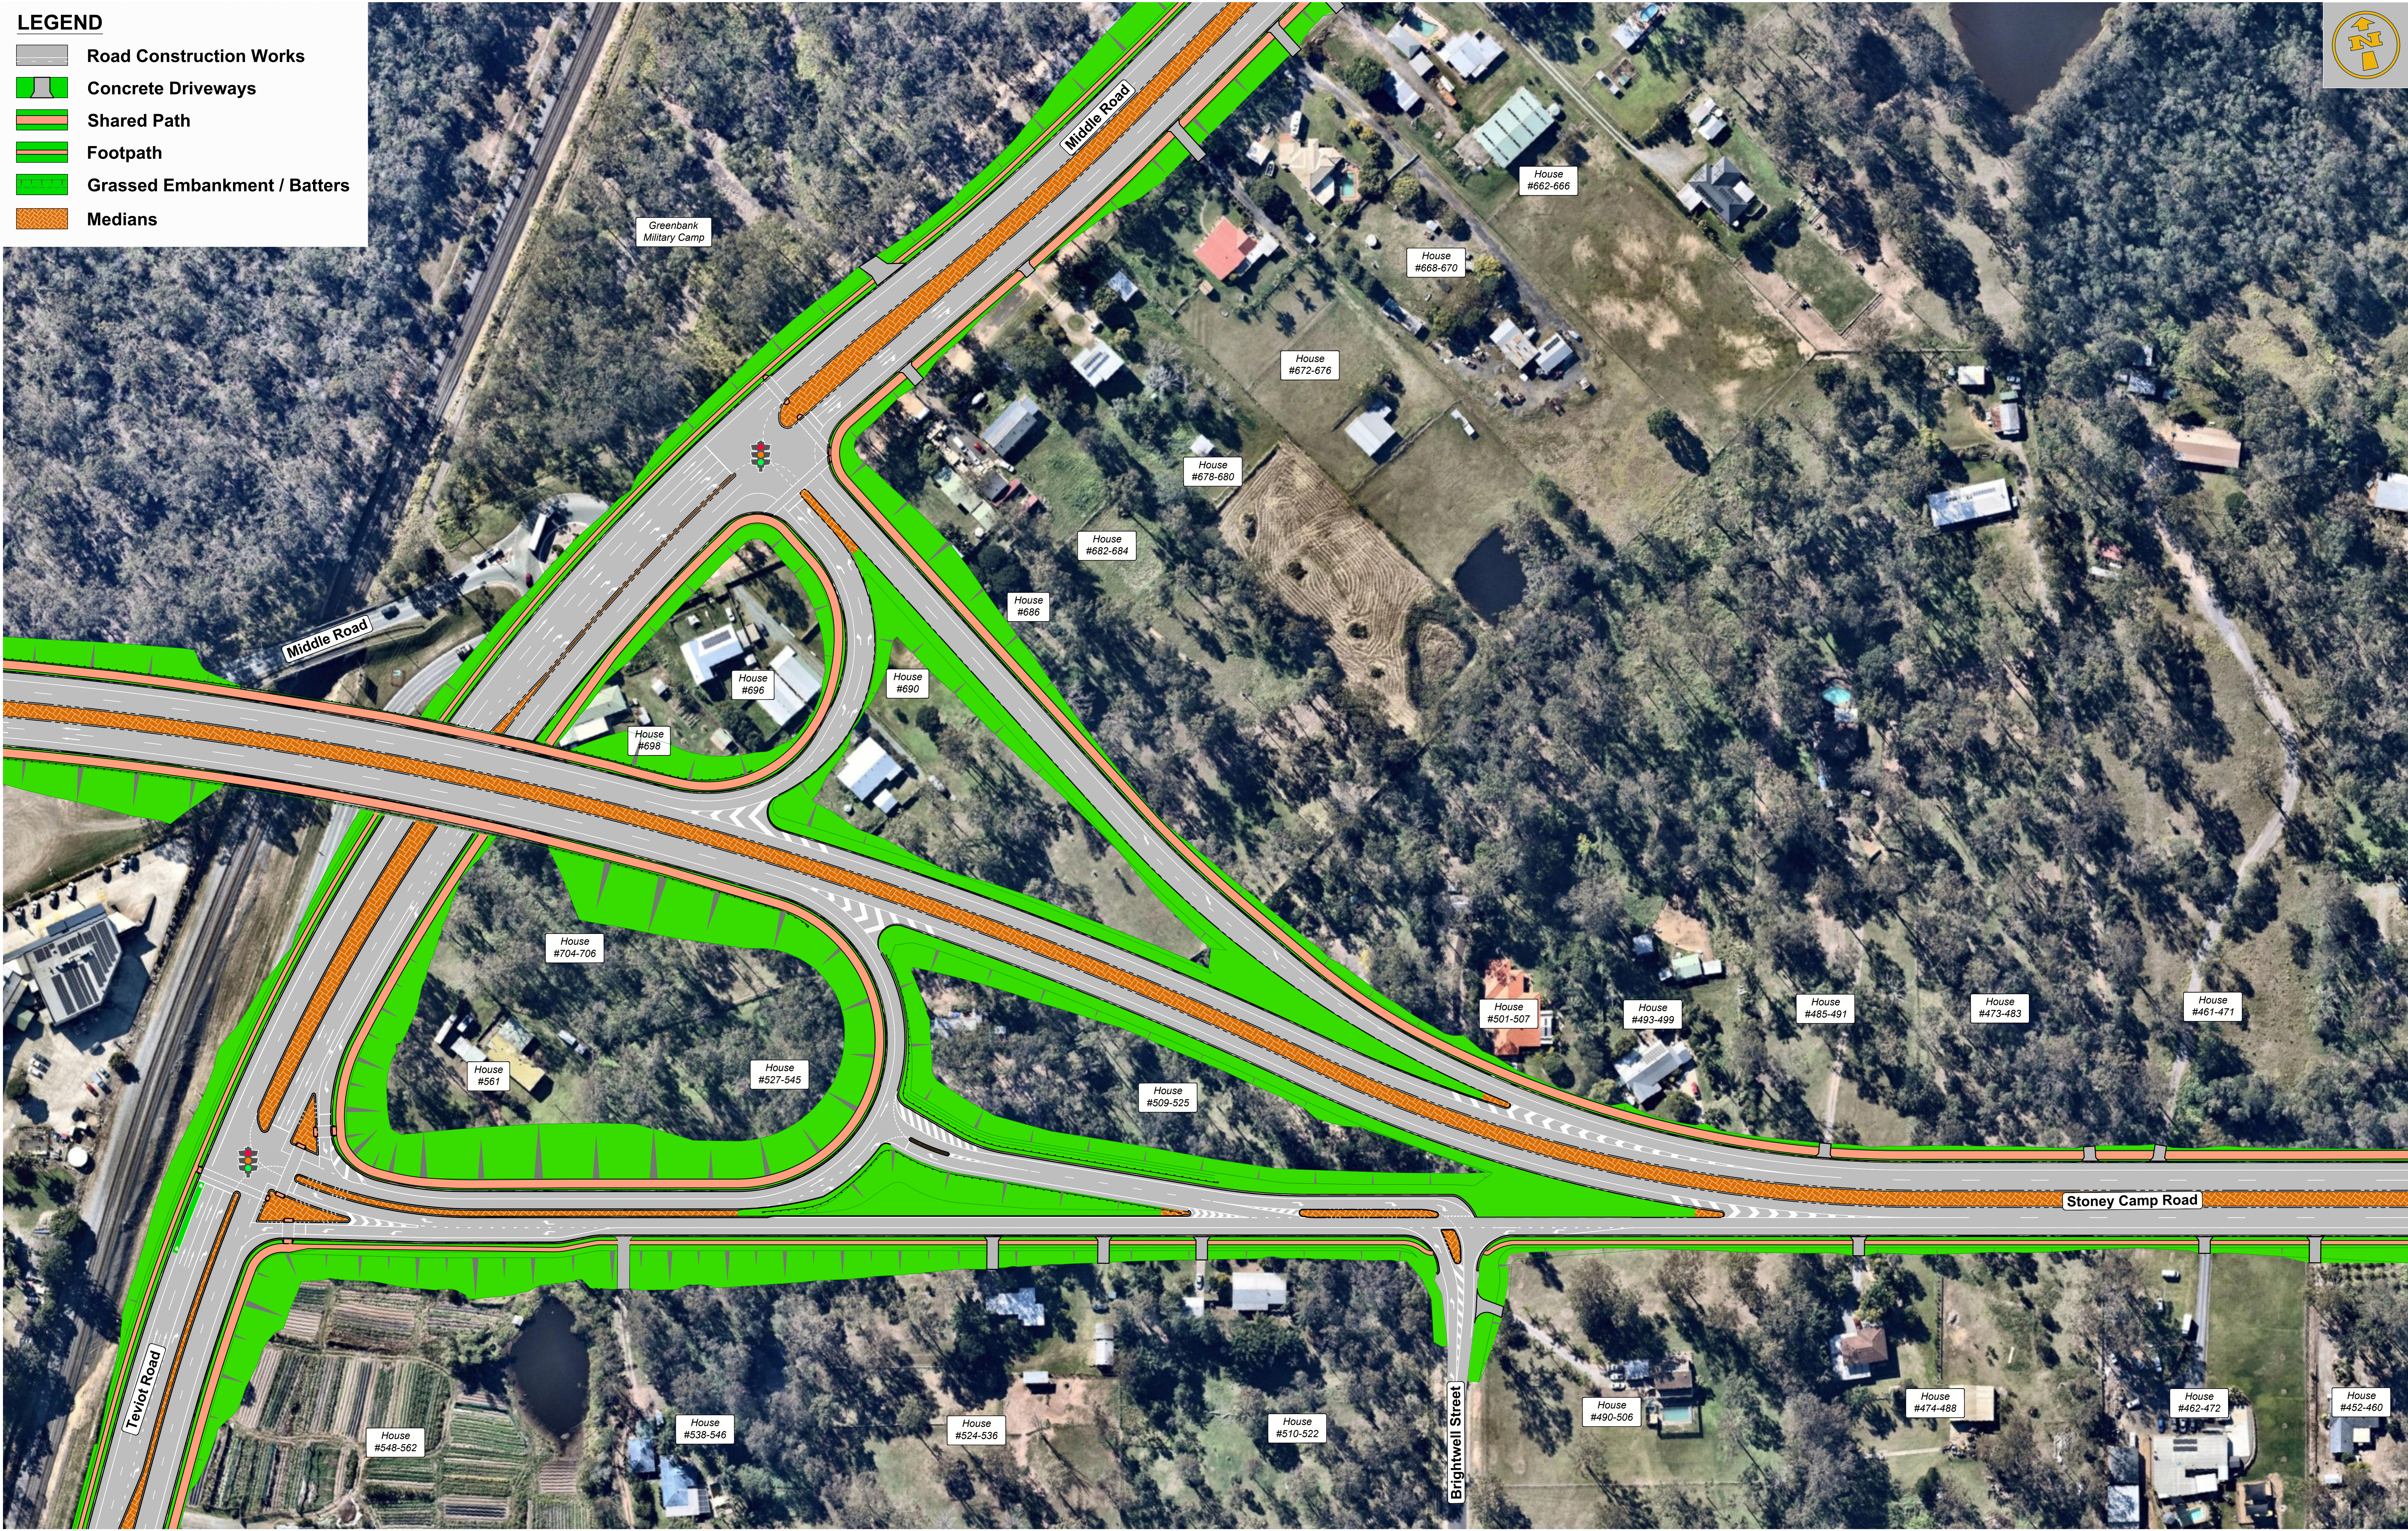

**Teviot Road Upgrade, Greenbank**  
**Planning Concept Teviot Road / Middle Road Interchange**  
 Preliminary design | Indicative only

